


**LAYOUT APPROVAL:**

OWNER SIGNATURE: \_\_\_\_\_  
DATE: \_\_\_\_\_

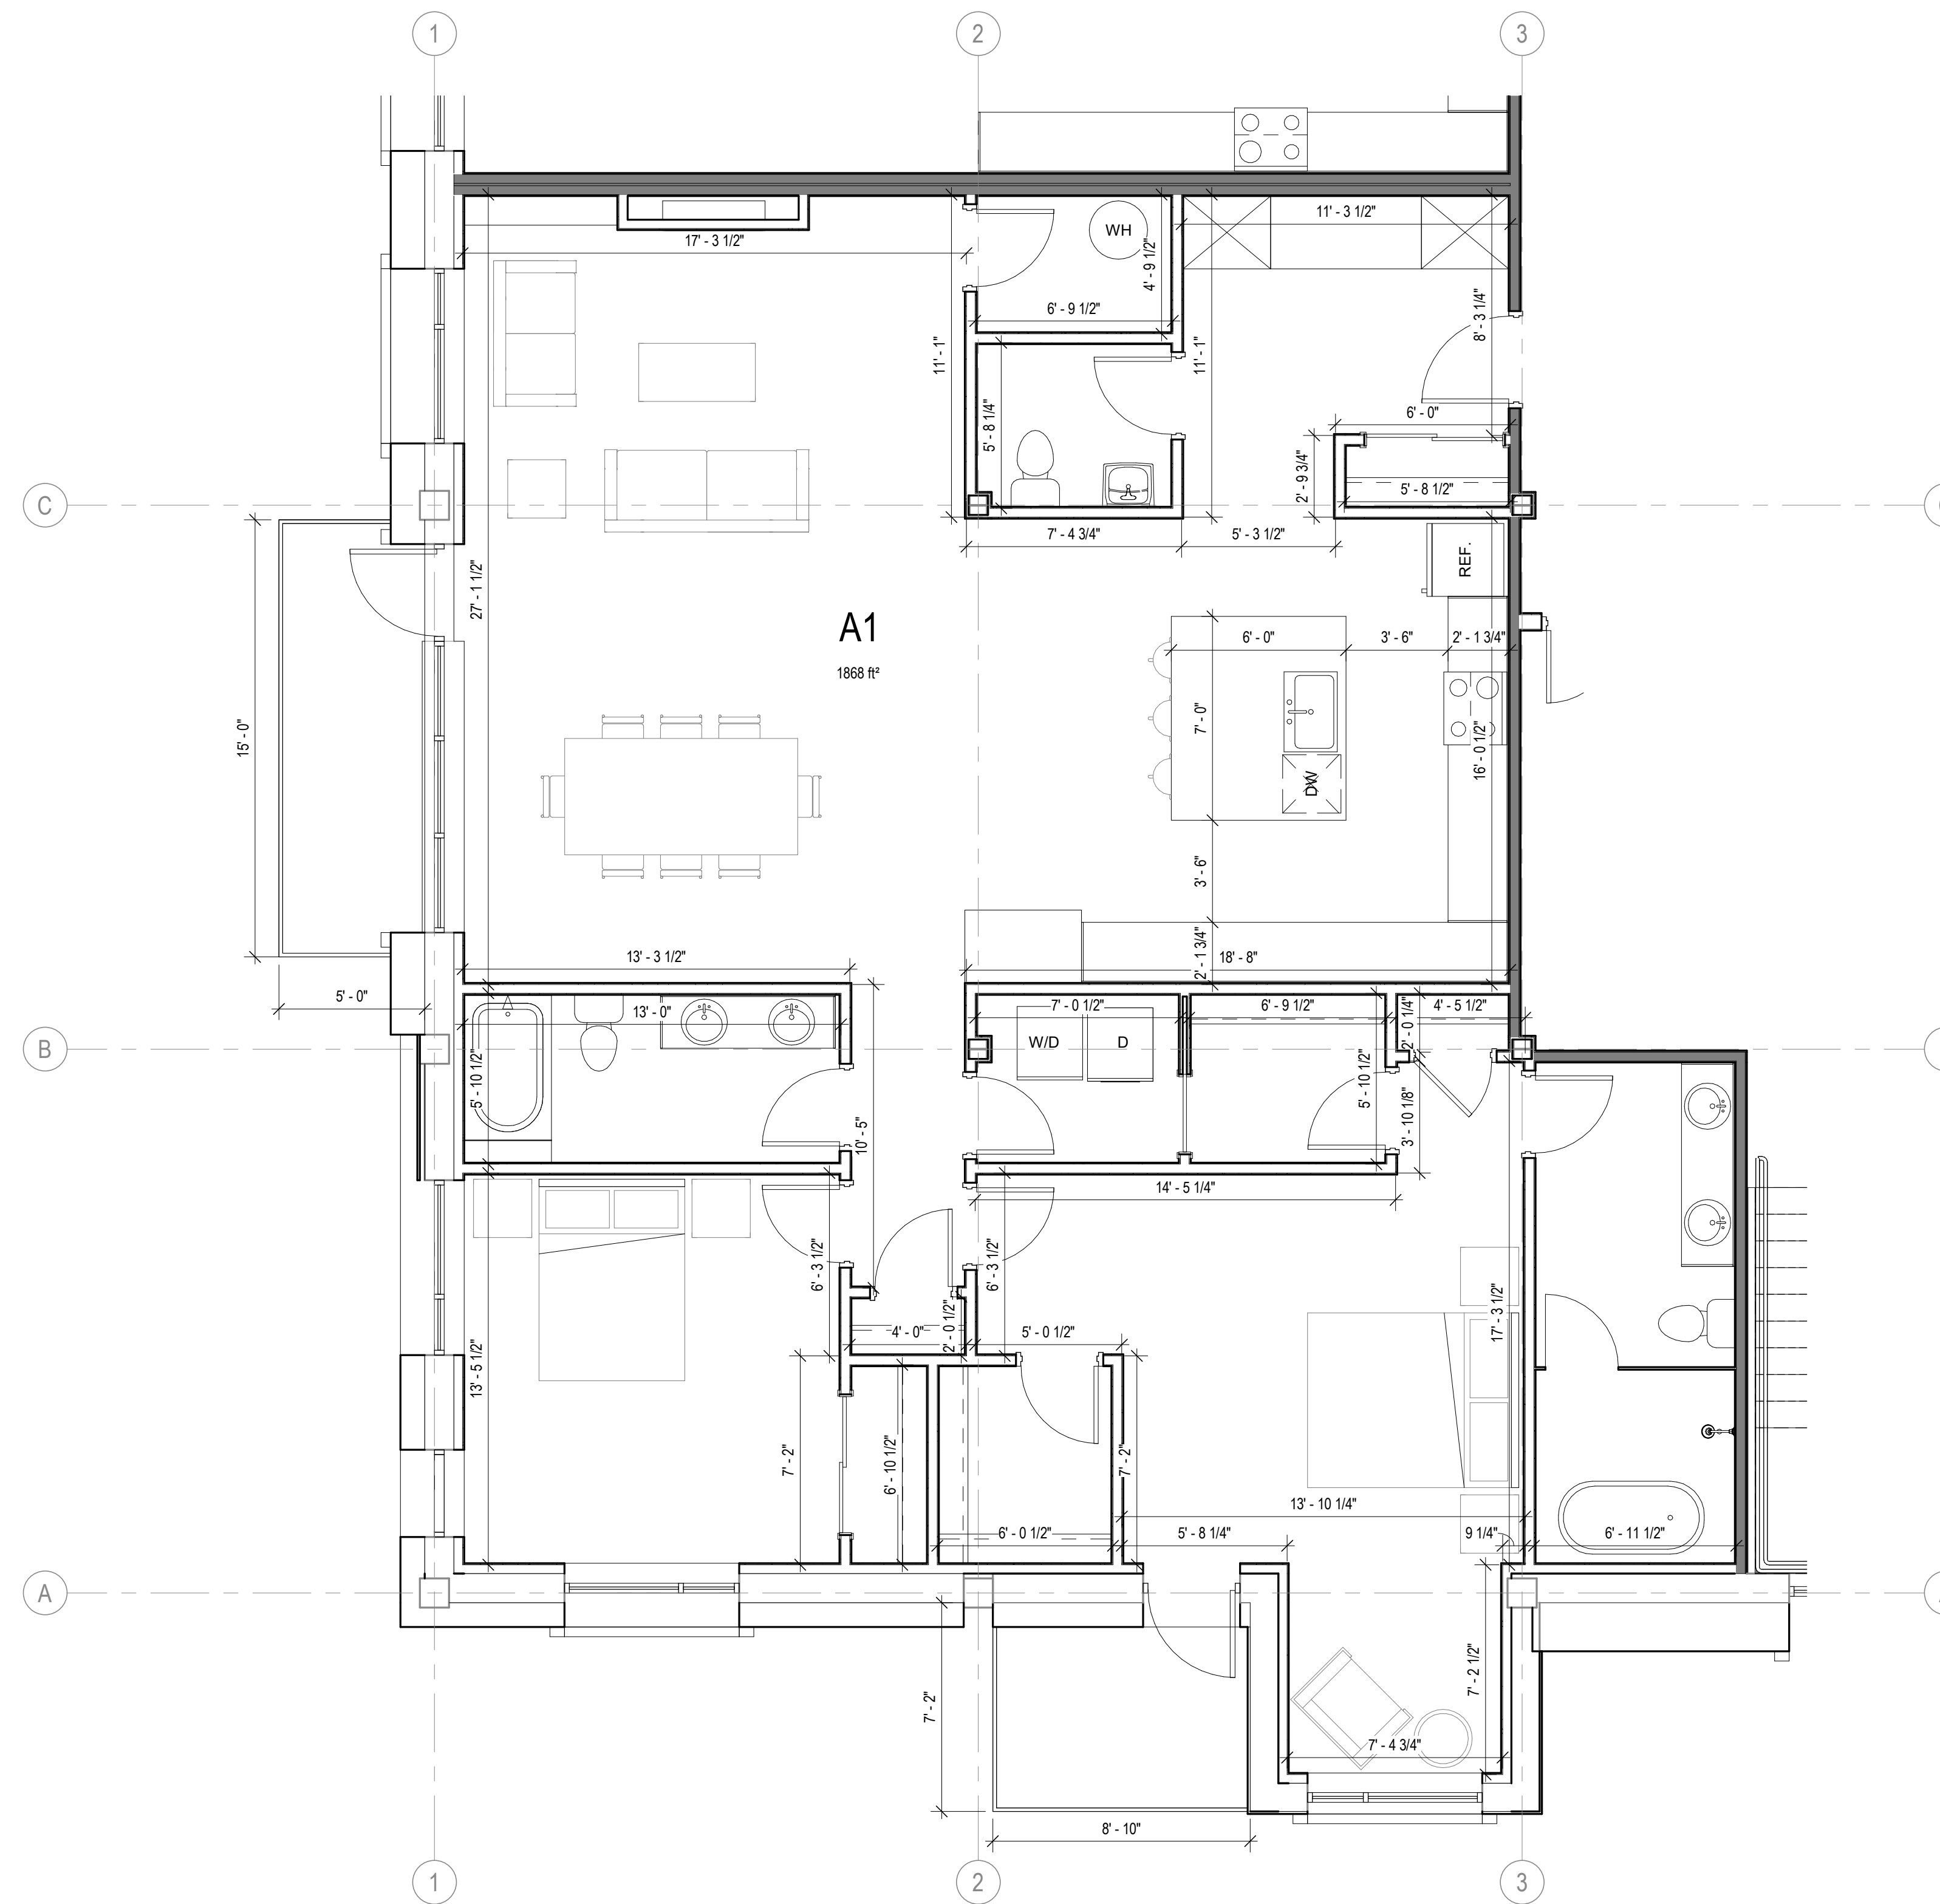

**1** UNIT PLAN - A1  
SCALE: 1/4" = 1'-0"

